



NOTE: INSTALL FLASHING TAPE WITH 100mm CLEARANCE AROUND PIPE ONTO WALL UNDERLAY AND WRAP 25mm ROUND PIPE. WHERE MIN 75mm BLOCKING SUPPORTS THE WALL UNDERLAY ALL AROUND THE PENETRATION THE FLASHING TAPE CAN BE OMITTED BUT A FACE FIXED EXTERIOR FLANGE WITH SEALANT IS REQUIRED AS PER E2/AS1 FIG.68

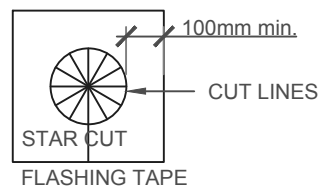


SCALE 1:5

<p>STO BRICK SYSTEM</p>	<p>STO BRICK SYSTEM PIPE PENETRATION DETAIL</p>	<p>PB 350</p>
		<p>2019</p>

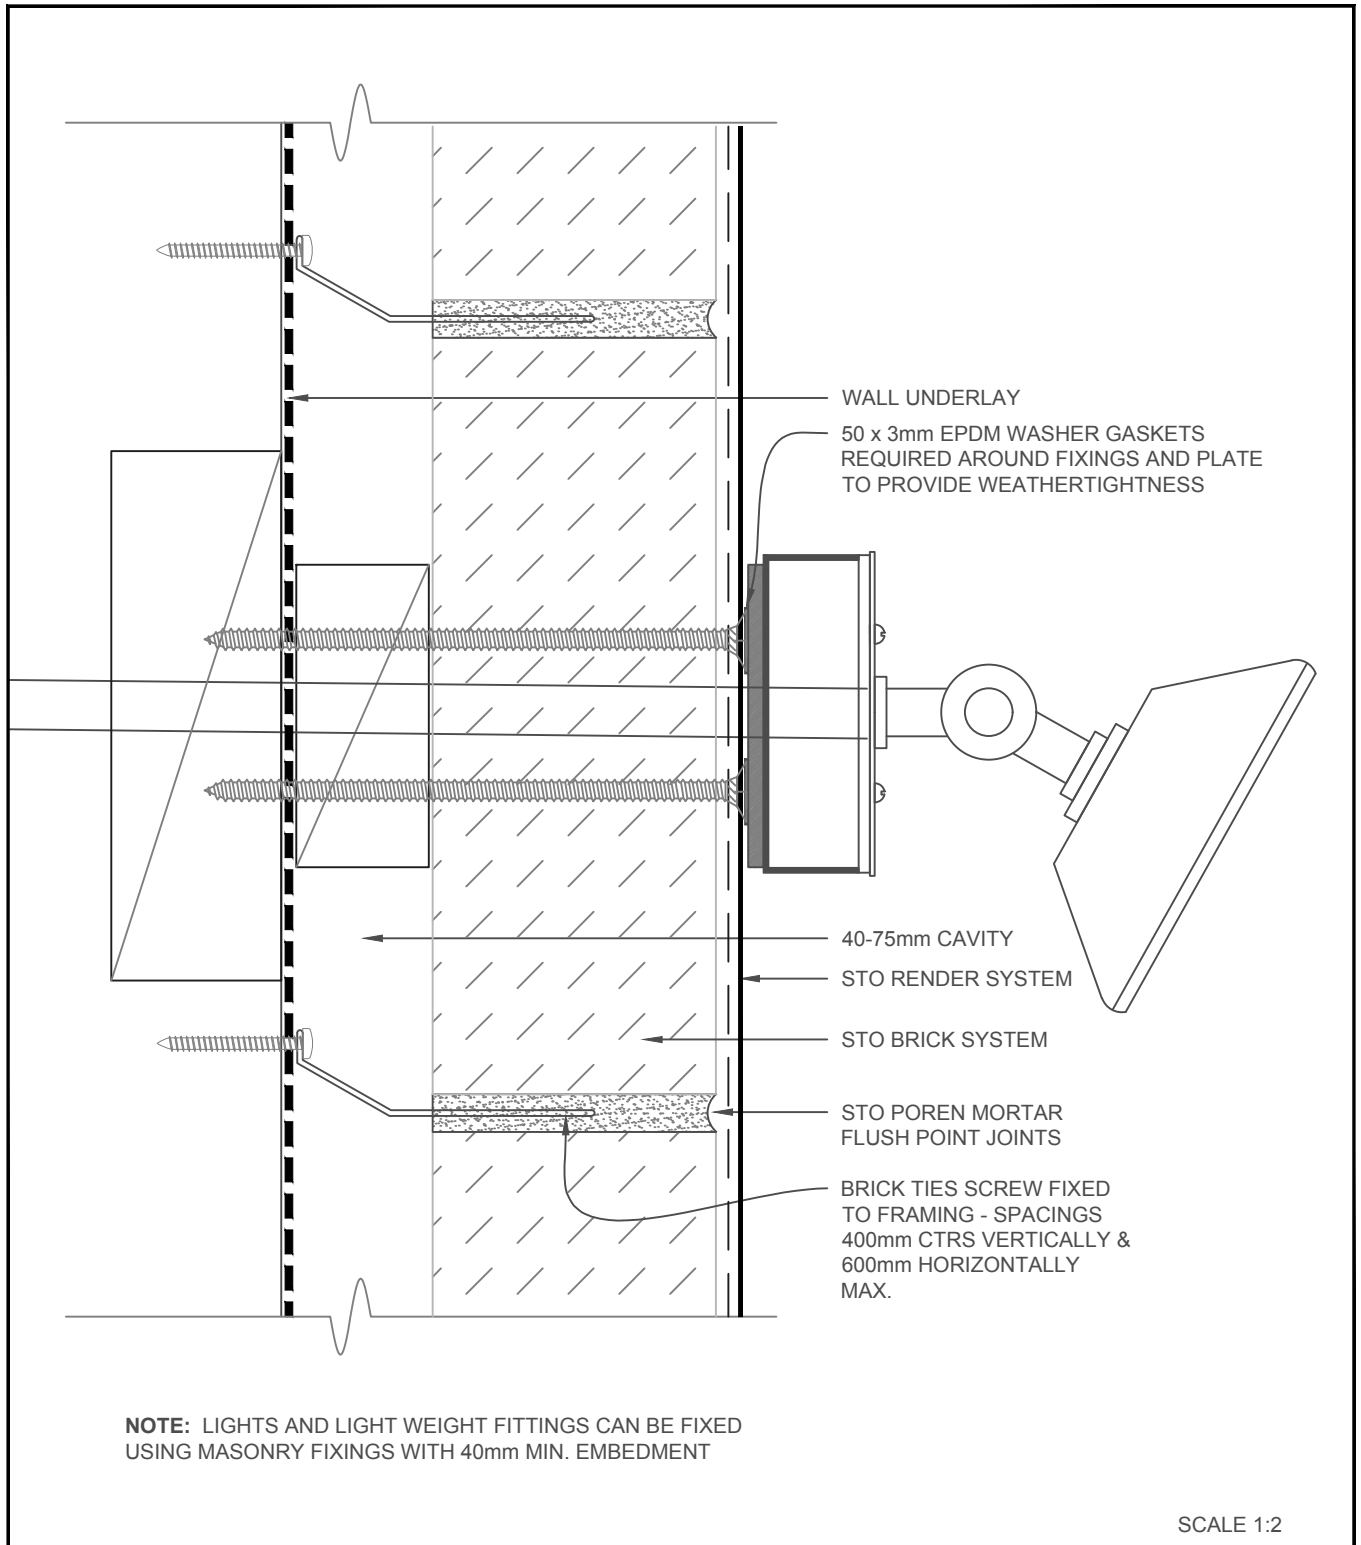


STO BRICK SYSTEM	STO BRICK SYSTEM	PB 351
	LIGHT FITTING/FIXING DETAIL	2019

The information contained on this page is based on our experience and research at the date of issue. The detail is for use by Registered Architects, Licensed Designers or Chartered Engineers to assist in developing project details using Sto Systems. Stoanz Ltd reserve the right to alter or update information at any time without prior notice and it is the responsibility of the designer, project manager or Sto contractor to insure they have and use the current Sto details and specifications on site.

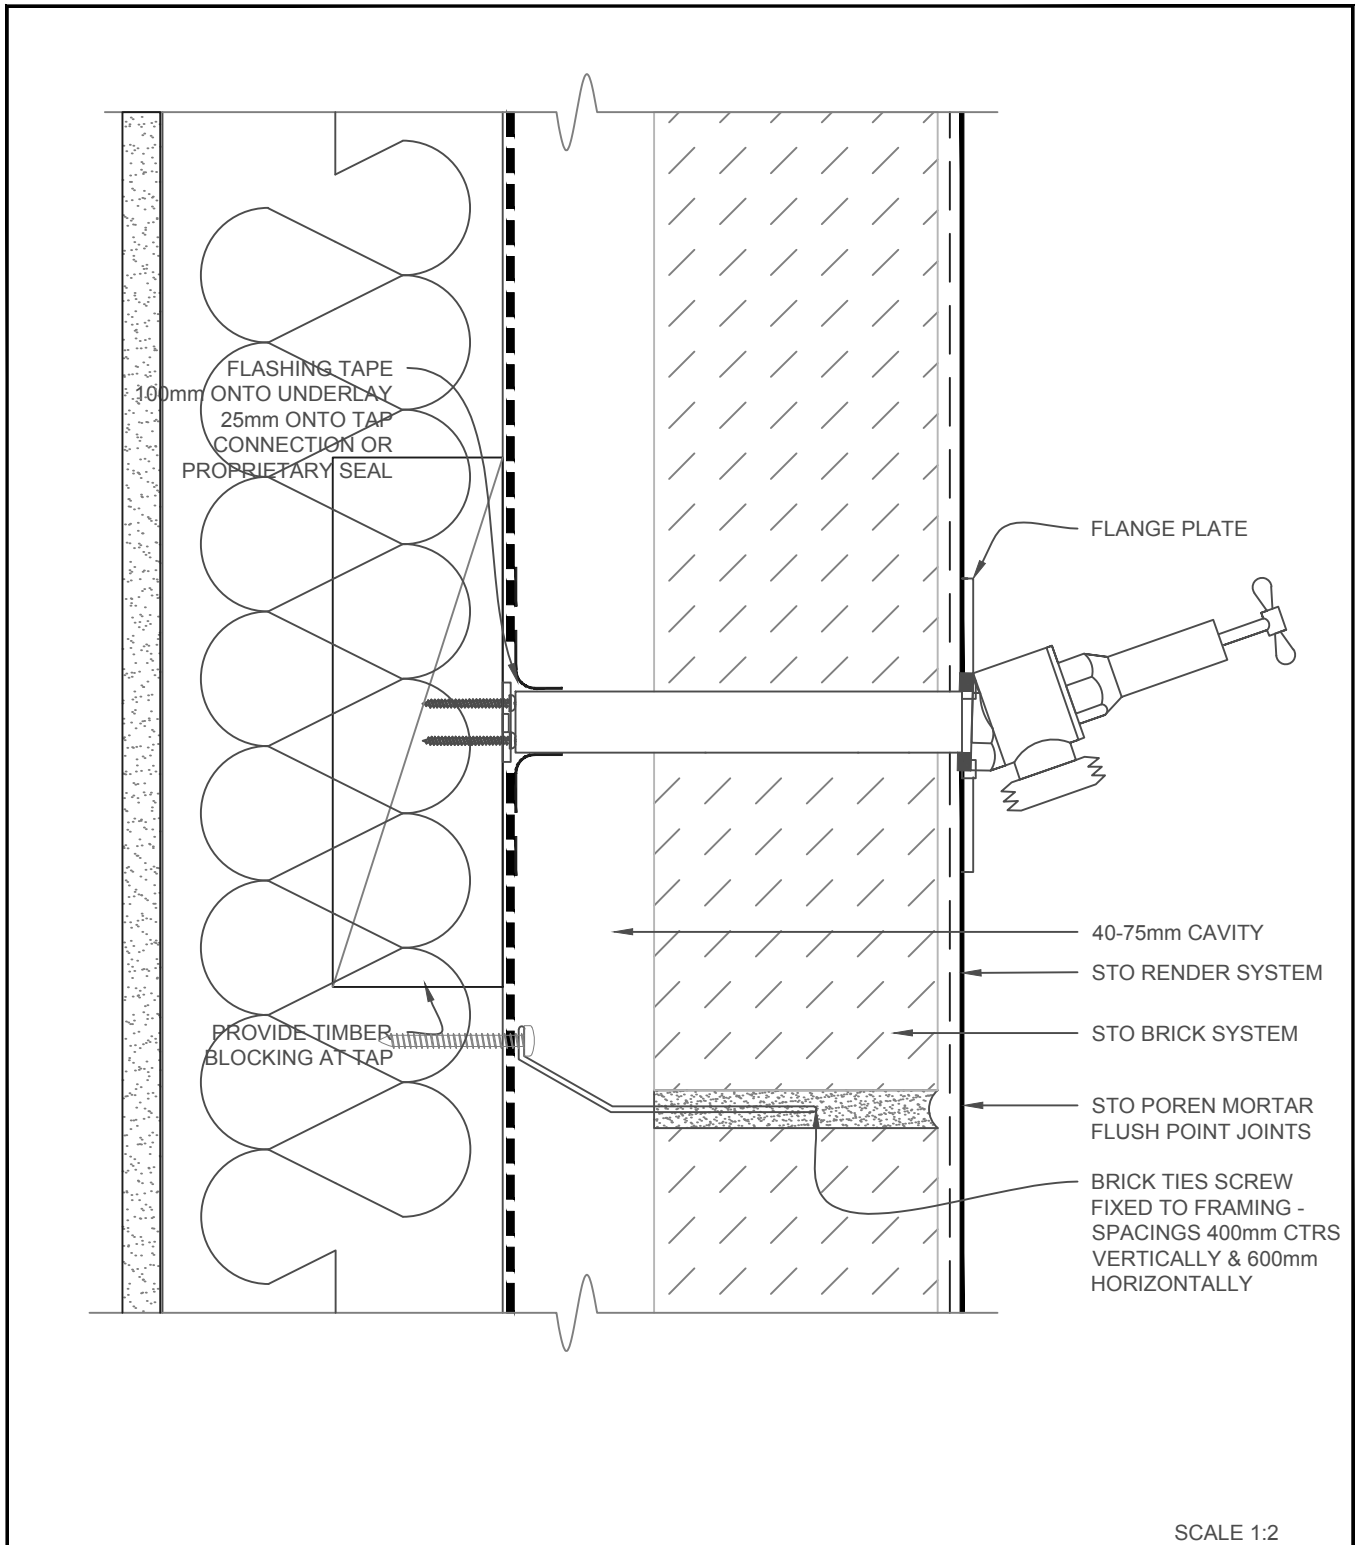


STO BRICK SYSTEM	STO BRICK SYSTEM TAP FITTING/FIXING DETAIL	PB 352
		2019

The information contained on this page is based on our experience and research at the date of issue. The detail is for use by Registered Architects, Licensed Designers or Chartered Engineers to assist in developing project details using Sto Systems. Stoanz Ltd reserve the right to alter or update information at any time without prior notice and it is the responsibility of the designer, project manager or Sto contractor to insure they have and use the current Sto details and specifications on site.

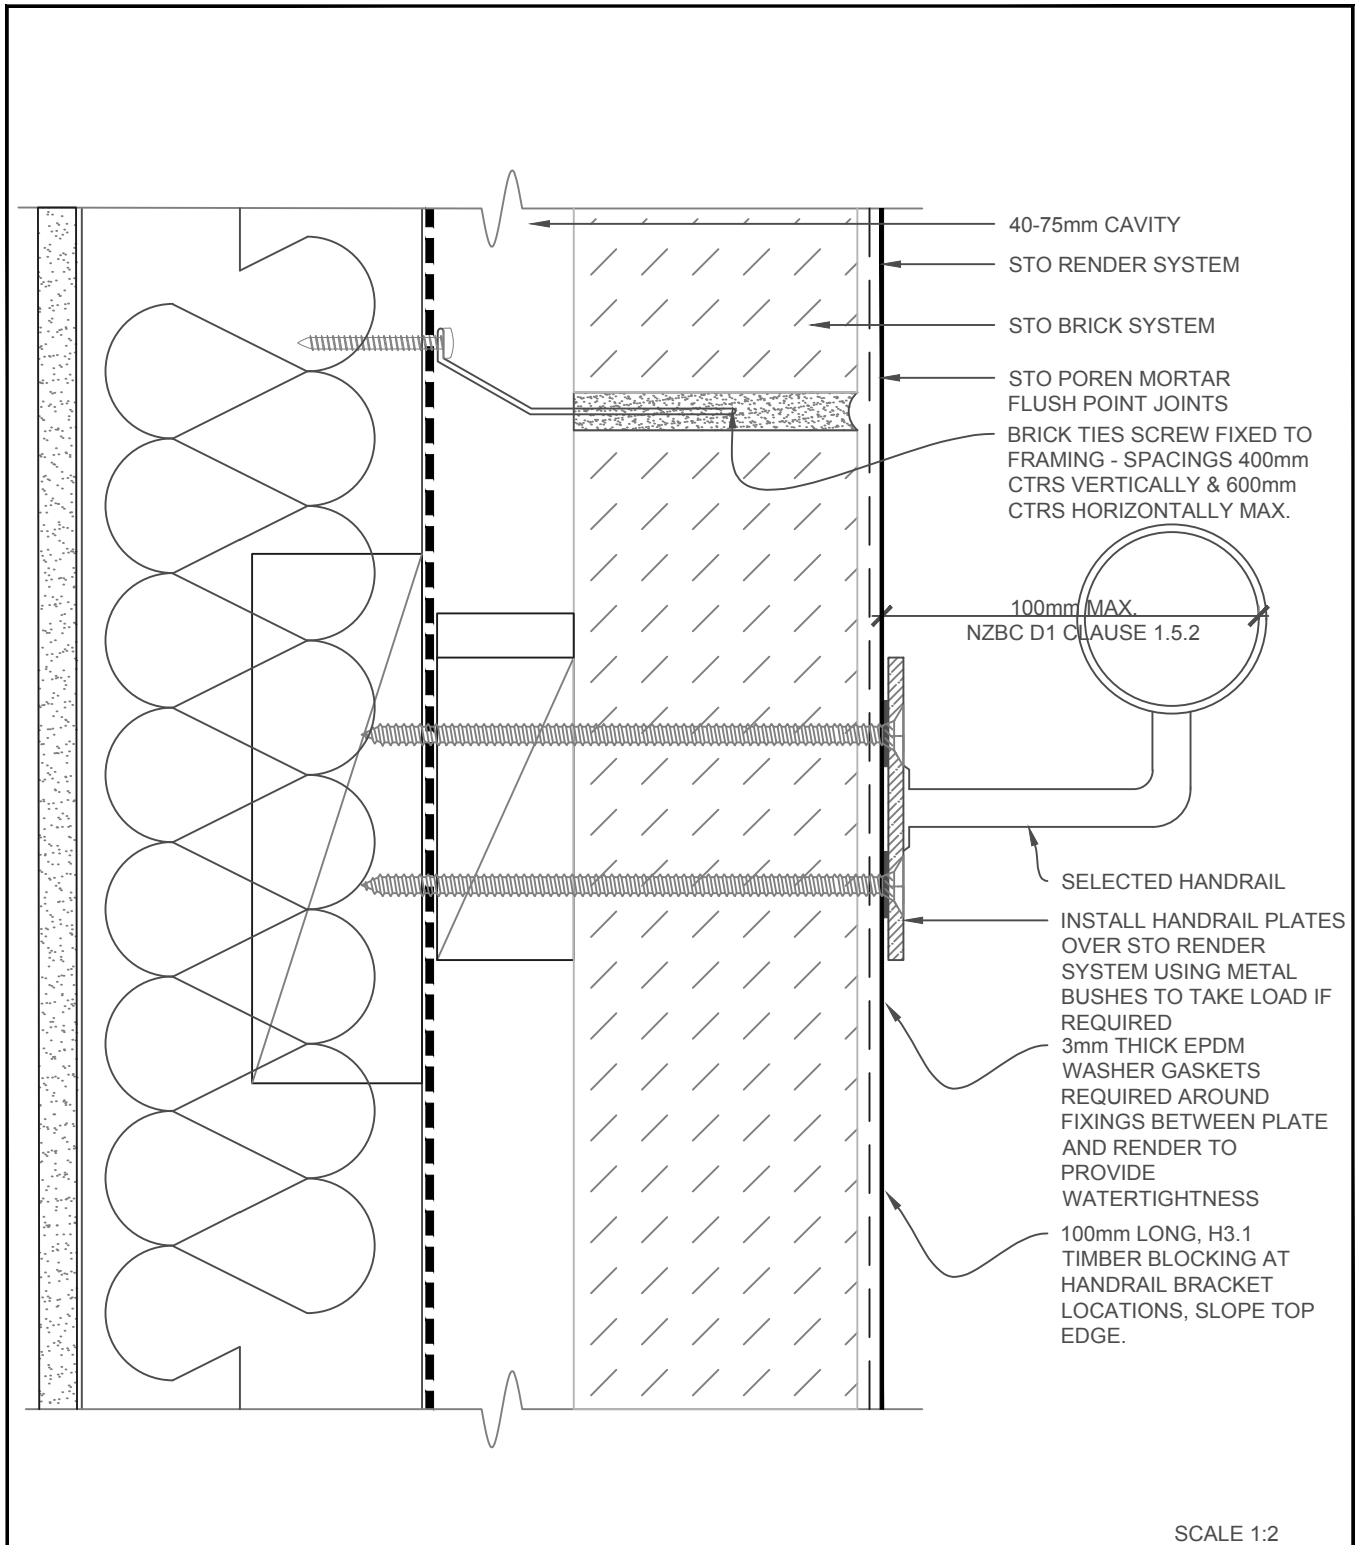


STO BRICK SYSTEM	STO BRICK SYSTEM HANDRAIL BRACKET/FIXING DETAIL	SCALE 1:2
		PB 353 2019

The information contained on this page is based on our experience and research at the date of issue. The detail is for use by Registered Architects, Licensed Designers or Chartered Engineers to assist in developing project details using Sto Systems. Stoanz Ltd reserve the right to alter or update information at any time without prior notice and it is the responsibility of the designer, project manager or Sto contractor to insure they have and use the current Sto details and specifications on site.

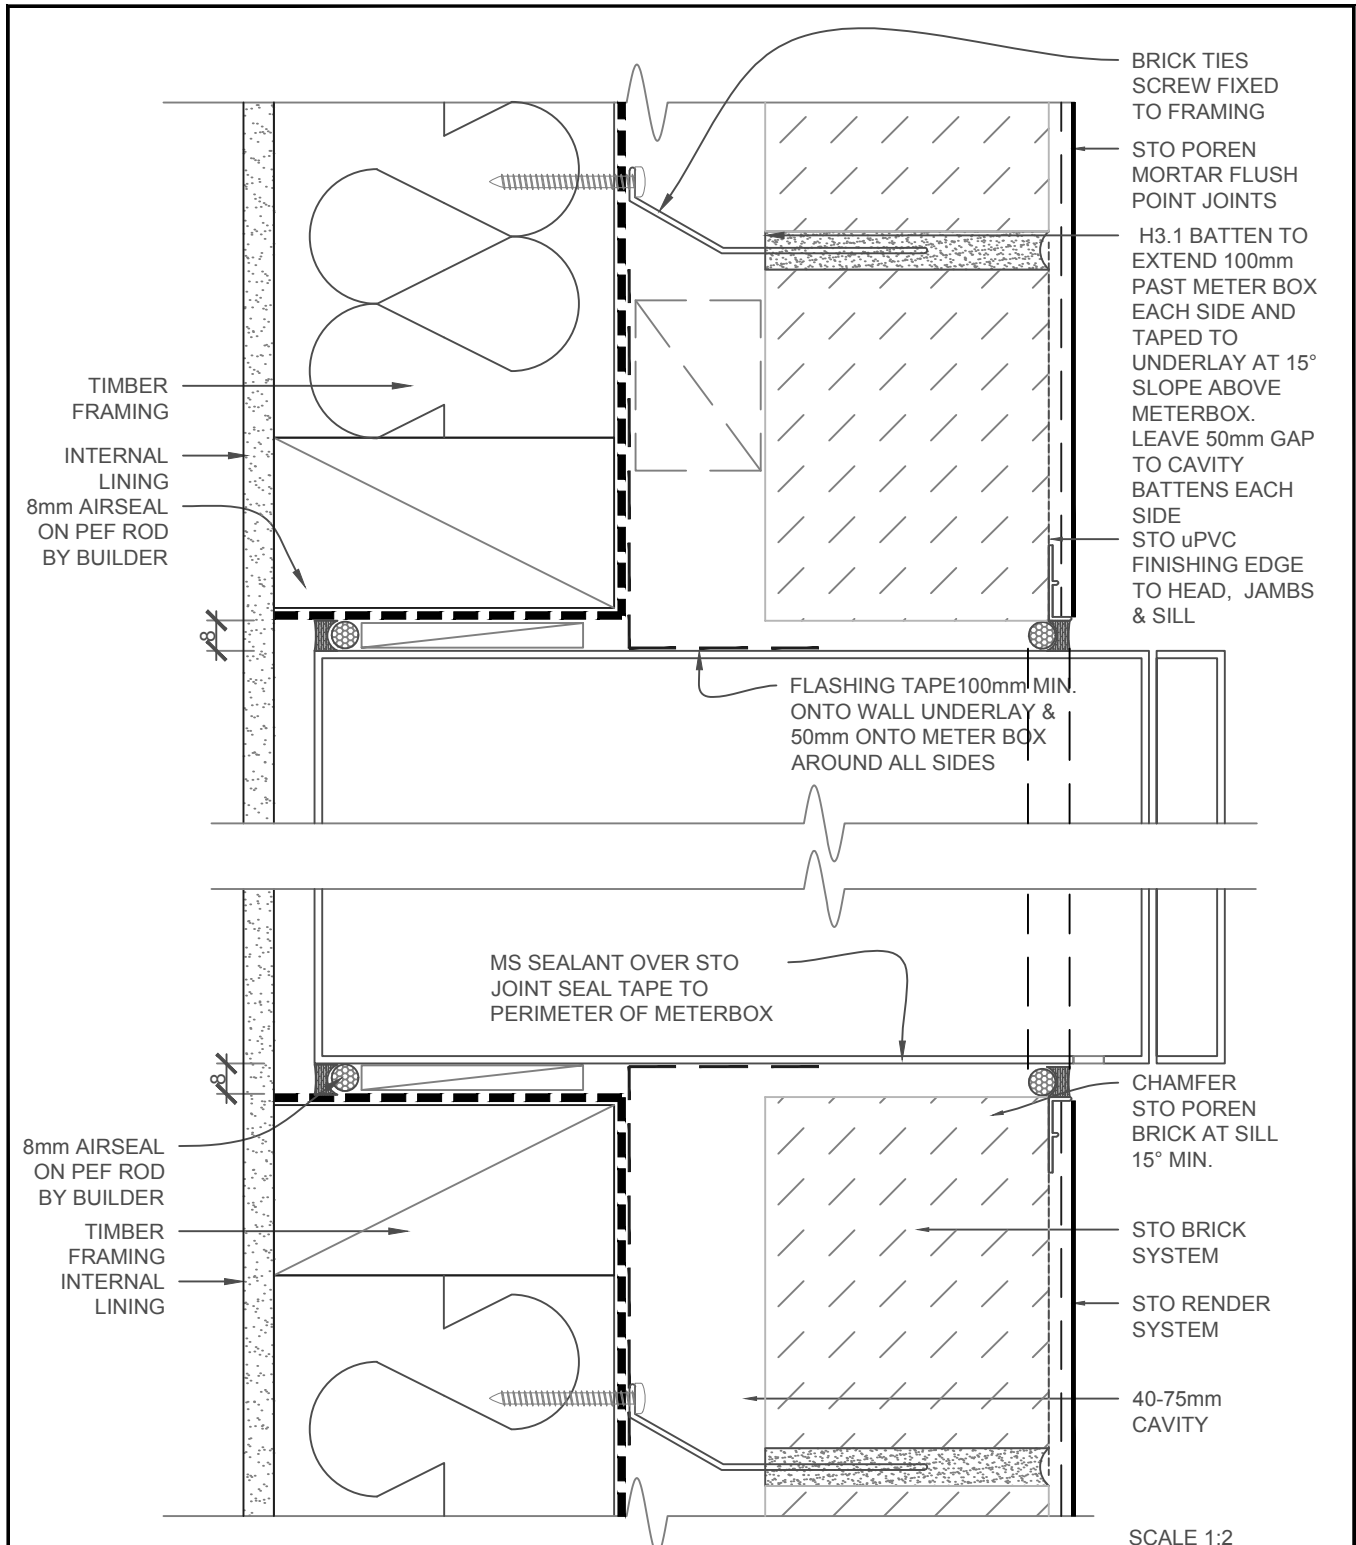


STO BRICK SYSTEM	STO BRICK SYSTEM	PB 354
	METERBOX	2019

The information contained on this page is based on our experience and research at the date of issue. The detail is for use by Registered Architects, Licensed Designers or Chartered Engineers to assist in developing project details using Sto Systems. Stoanz Ltd reserve the right to alter or update information at any time without prior notice and it is the responsibility of the designer, project manager or Sto contractor to insure they have and use the current Sto details and specifications on site.

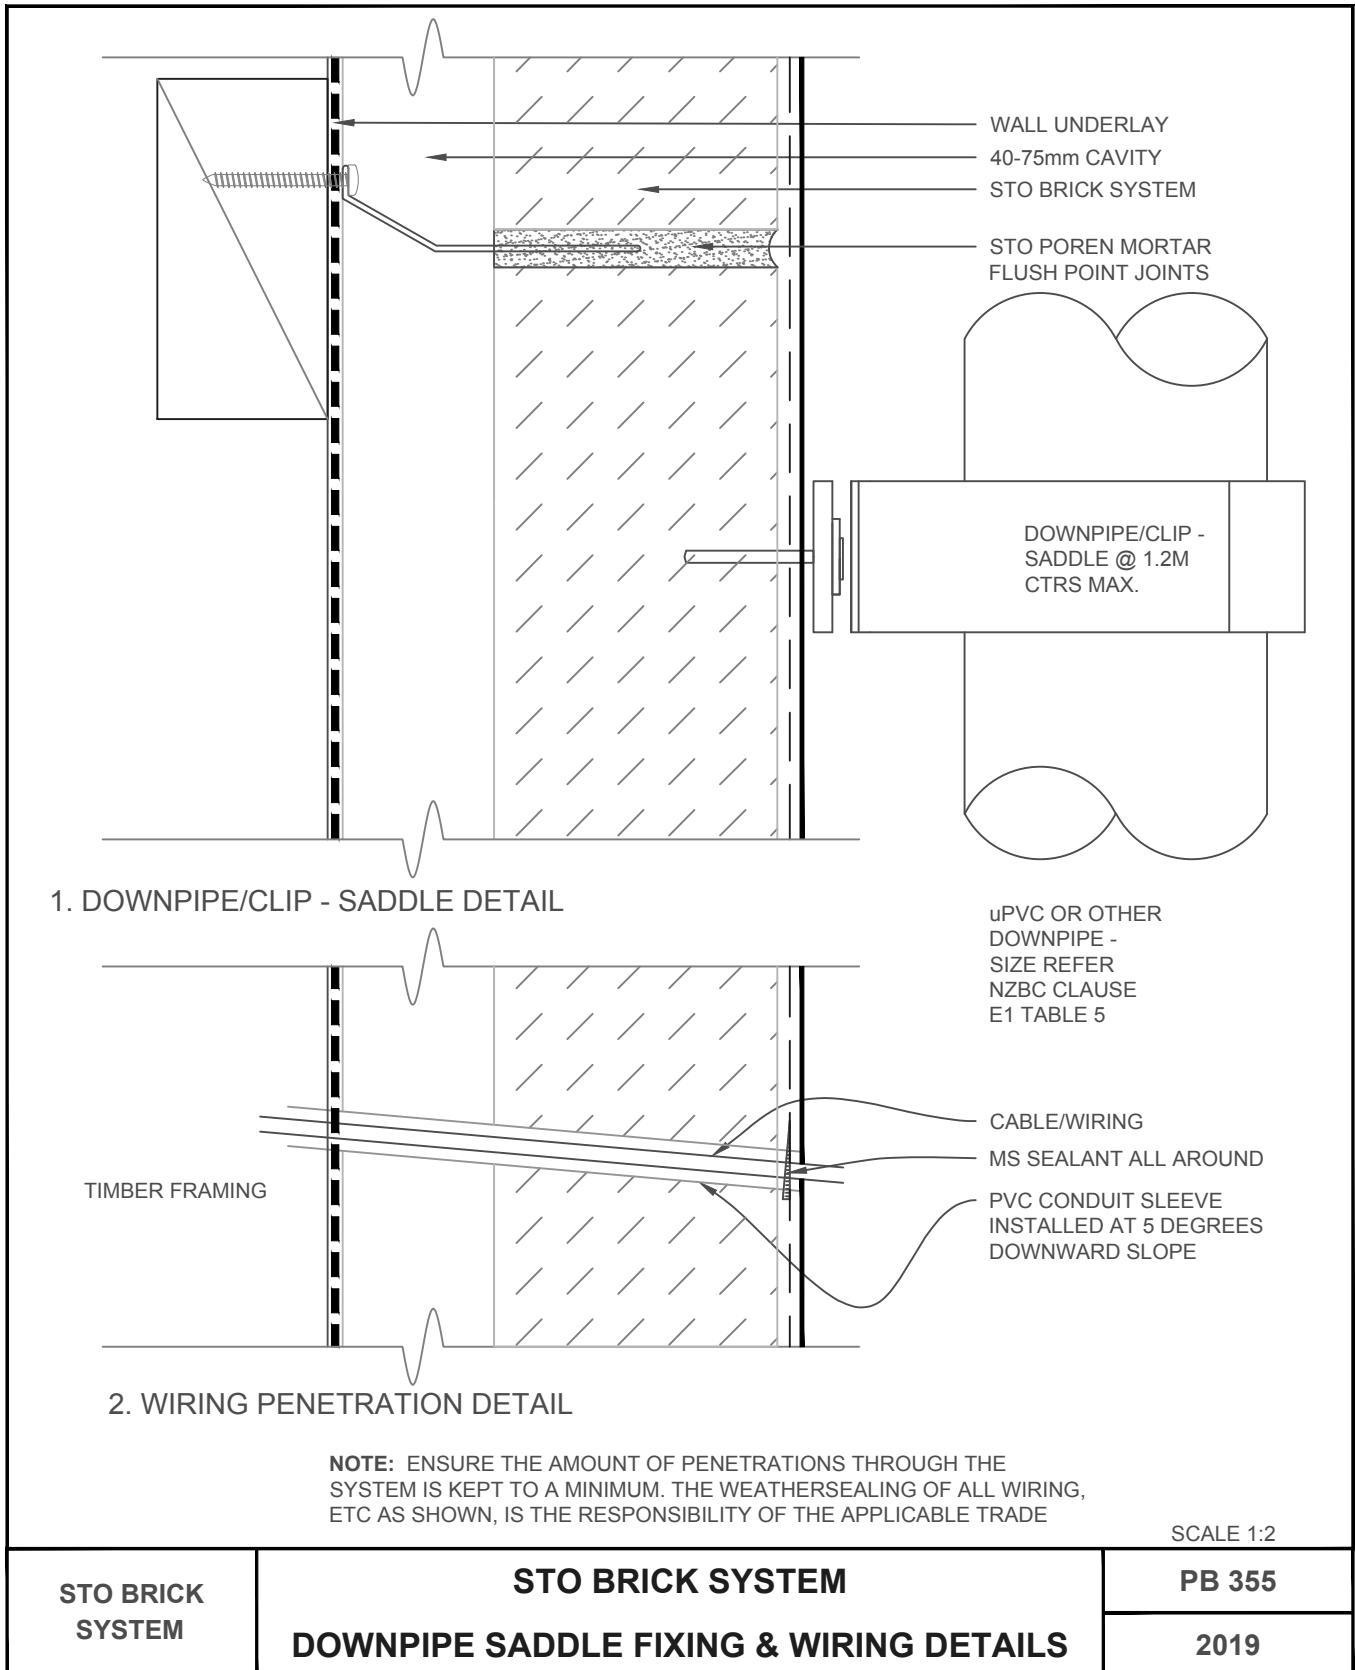

The information contained on this page is based on our experience and research at the date of issue. The detail is for use by Registered Architects, Licensed Designers or Chartered Engineers to assist in developing project details using Sto Systems. Stoanz Ltd reserve the right to alter or update information at any time without prior notice and it is the responsibility of the designer, project manager or Sto contractor to insure they have and use the current Sto details and specifications on site.

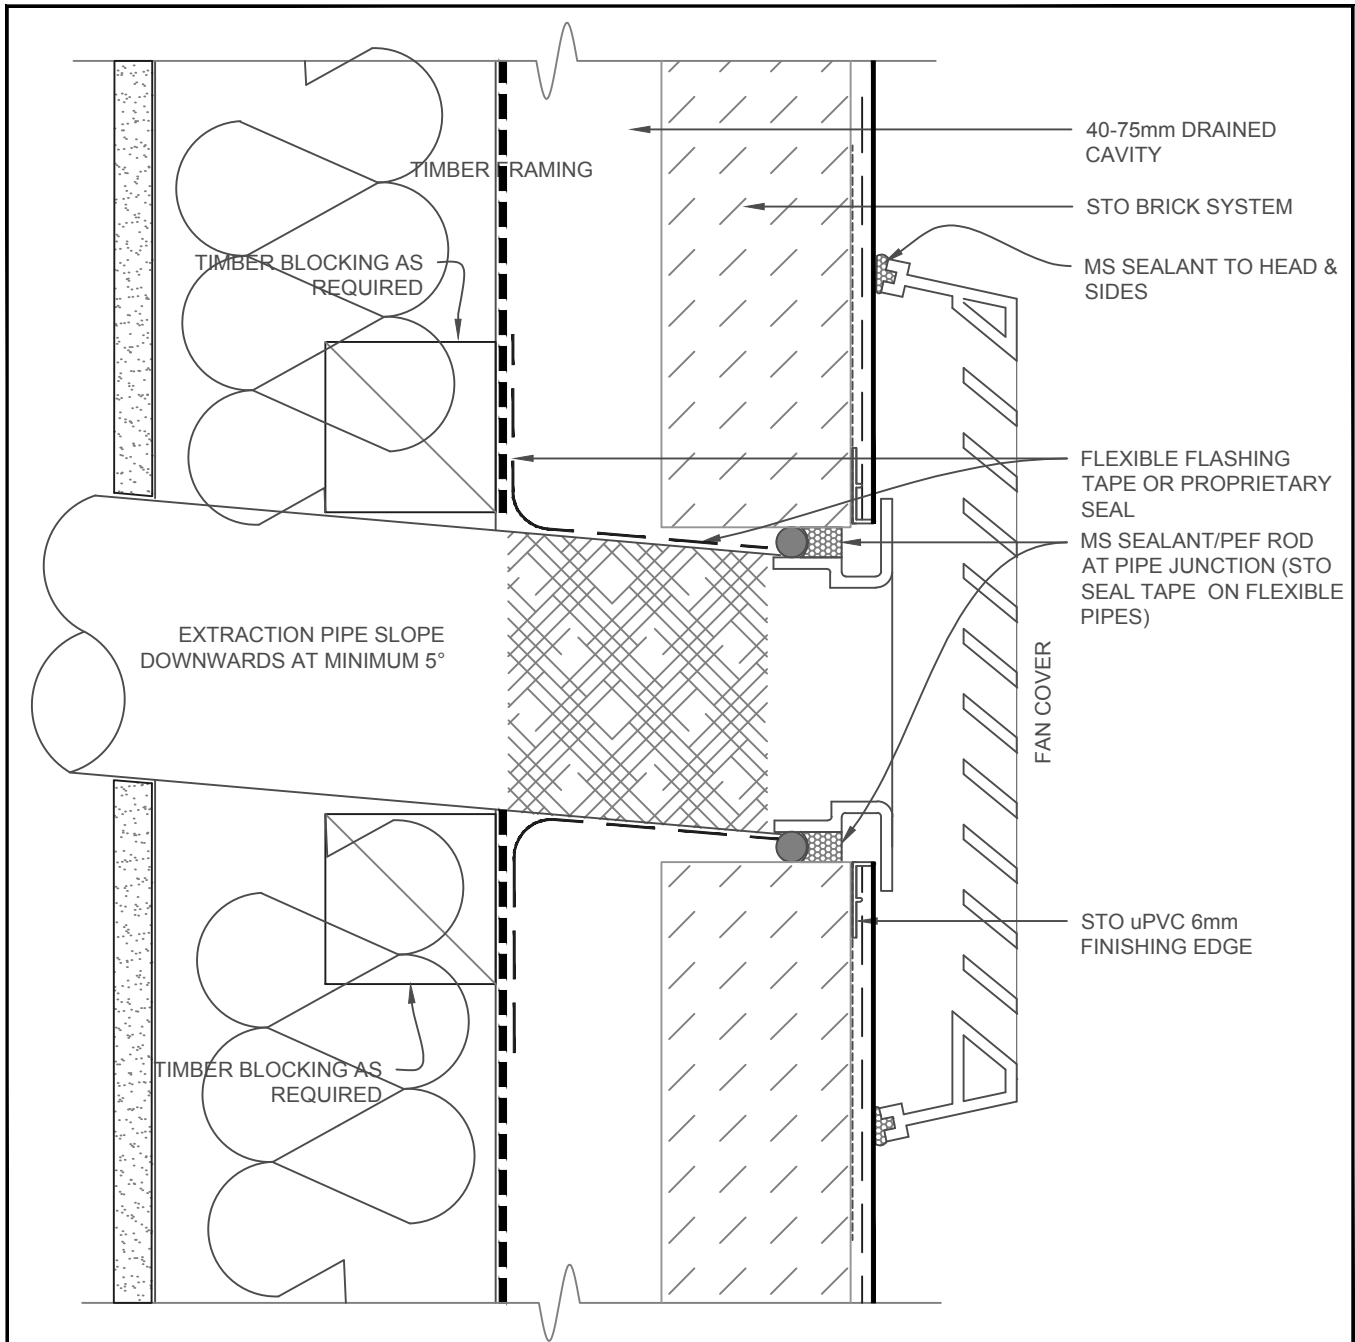

NOTE:
 LEAVE 40mm DRAINAGE GAP IN SEALANT AT BOTTOM OF FAN COVER.
 INSTALL FLASHING TAPE 100mm AROUND PIPE ONTO WALL UNDERLAY AND WRAP 25mm ROUND PIPE OR USE PROPRIETARY SEAL.
 FOR FLEXIBLE PIPES, TAPE PIPE TO FAN COVER, APPLY STO JOINT SEAL TAPE AROUND FAN BEFORE PLACING IN HOLE. ALWAYS FINISH RENDER BEFORE INSTALLING FAN COVER

SCALE 1:2

STO BRICK SYSTEM	STO BRICK SYSTEM	PB 356
	FAN VENT DETAIL	2019