


SCALE 1:2


STO BRICK SYSTEM	STO BRICK SYSTEM	PB 861
	STOTHERM/STO BRICK - INTERNAL CORNER	2019

The information contained on this page is based on our experience and research at the date of issue. The detail is for use by Registered Architects, Licensed Designers or Chartered Engineers to assist in developing project details using Sto Systems. Stoanz Ltd reserve the right to alter or update information at any time without prior notice and it is the responsibility of the designer, project manager or Sto contractor to insure they have and use the current Sto details and specifications on site.

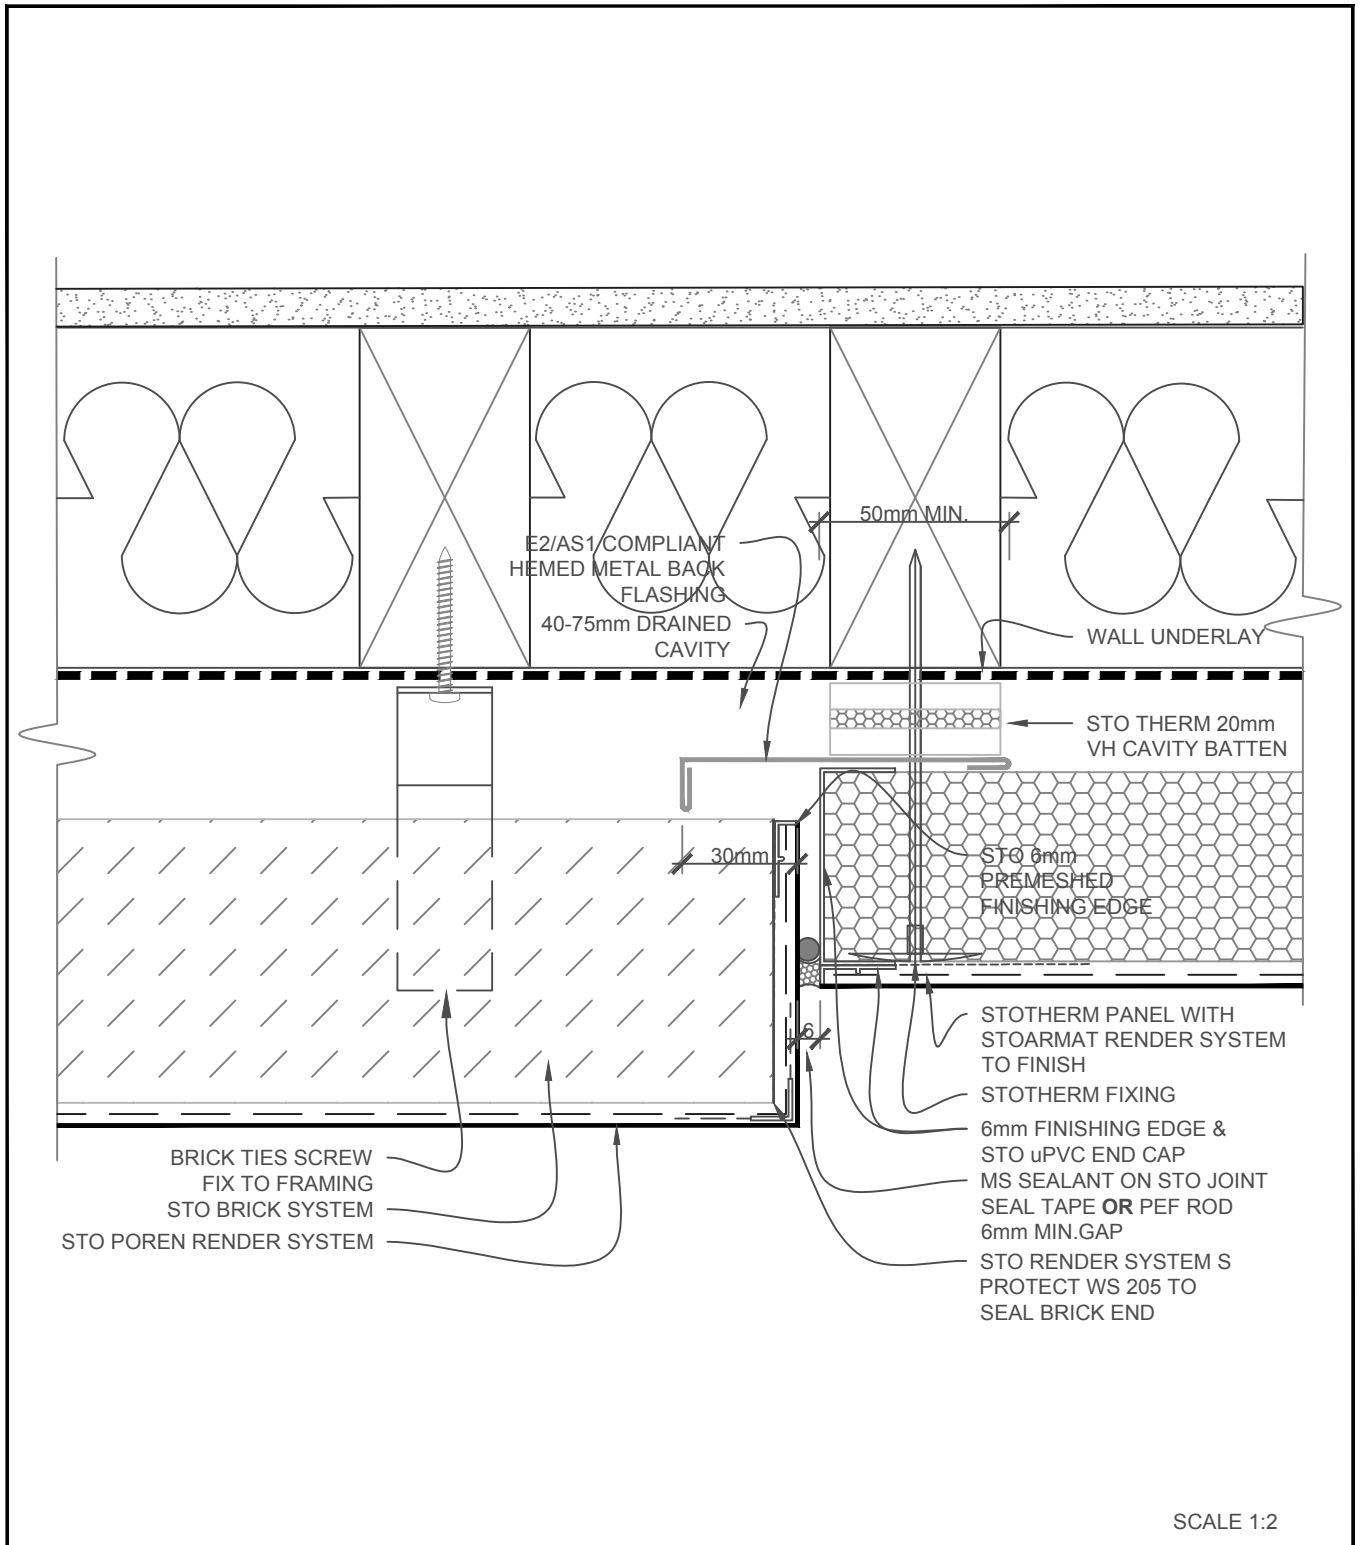


STO BRICK SYSTEM	STO BRICK SYSTEM	PB 862
	STOTHERM/STO BRICK VERTICAL JUNCTION	2019

The information contained on this page is based on our experience and research at the date of issue. The detail is for use by Registered Architects, Licensed Designers or Chartered Engineers to assist in developing project details using Sto Systems. Stoanz Ltd reserve the right to alter or update information at any time without prior notice and it is the responsibility of the designer, project manager or Sto contractor to insure they have and use the current Sto details and specifications on site.

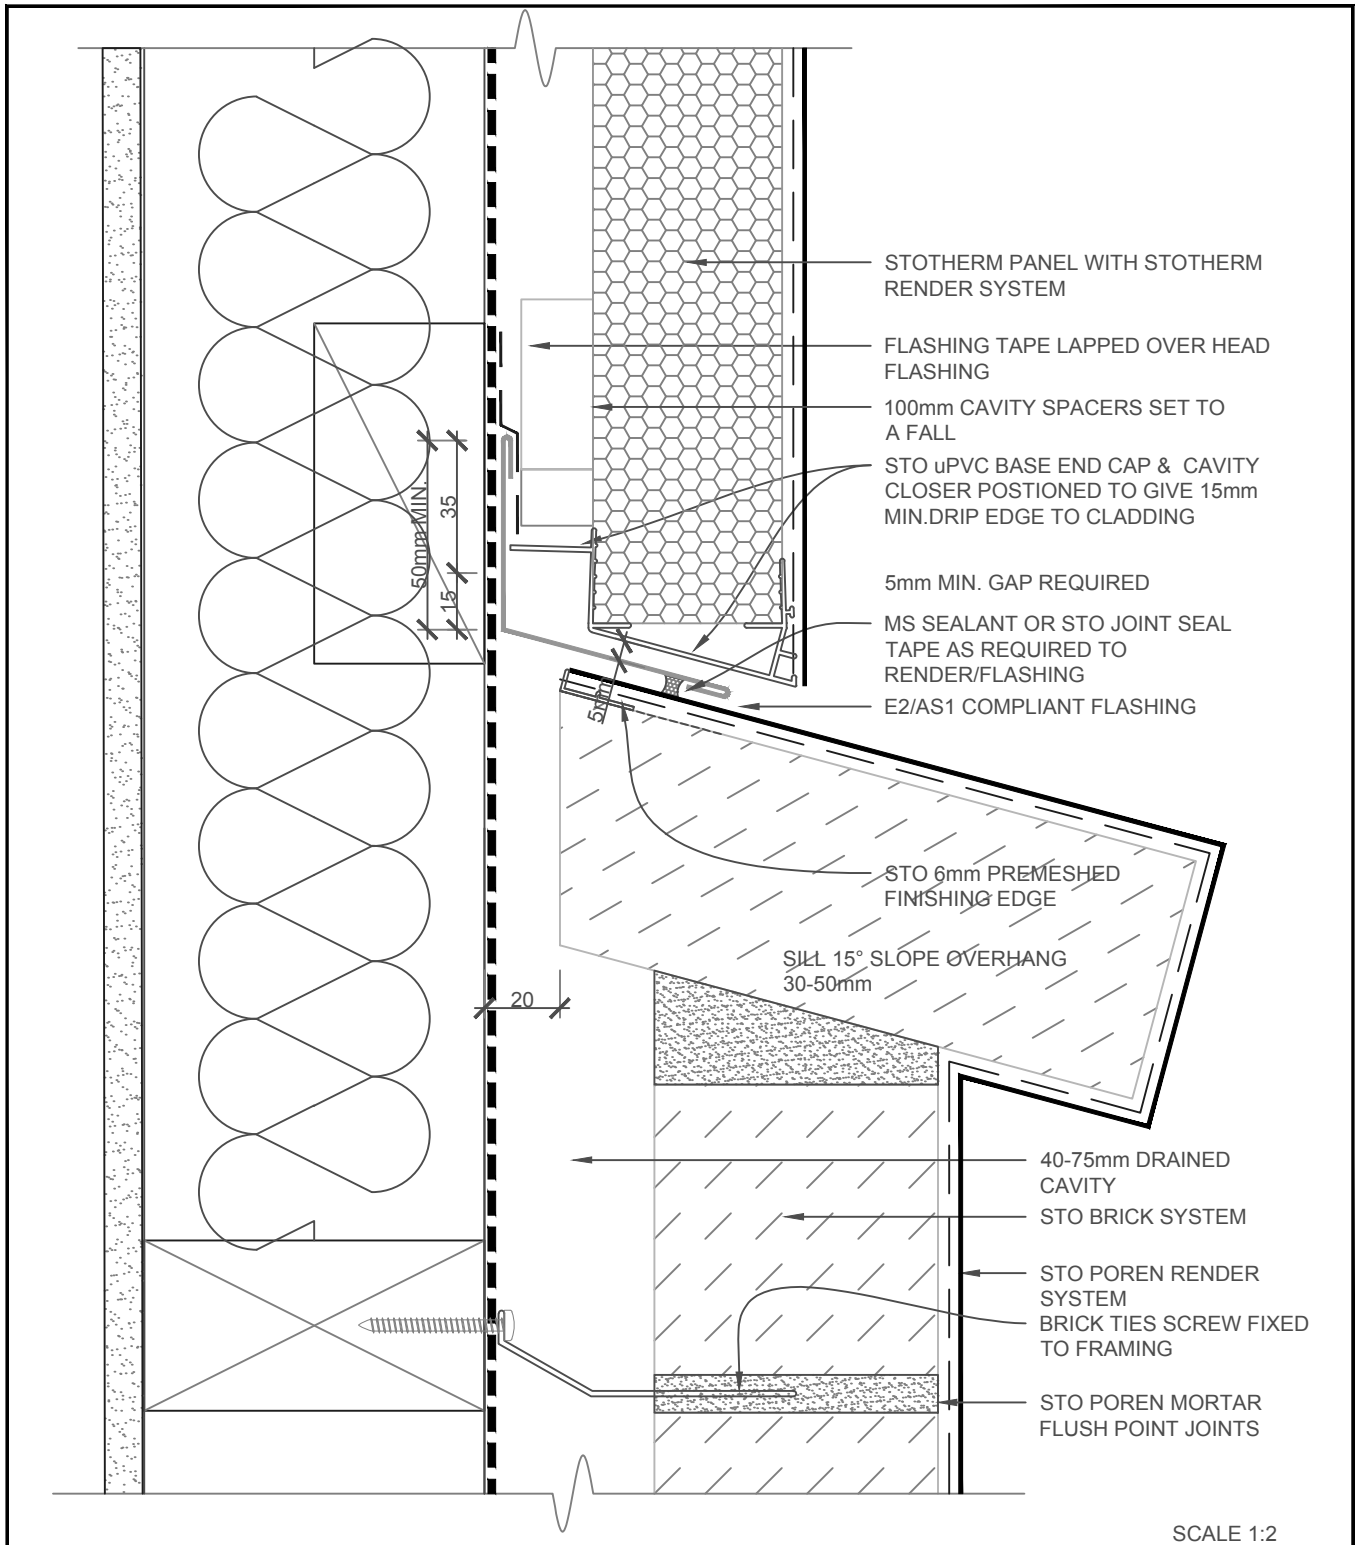

STO BRICK SYSTEM	STO BRICK SYSTEM	PB 863
	HORIZ.JUNCTION STOTHERM/STO BRICK - OPT 1	2019

The information contained on this page is based on our experience and research at the date of issue. The detail is for use by Registered Architects, Licensed Designers or Chartered Engineers to assist in developing project details using Sto Systems. Stoanz Ltd reserve the right to alter or update information at any time without prior notice and it is the responsibility of the designer, project manager or Sto contractor to insure they have and use the current Sto details and specifications on site.

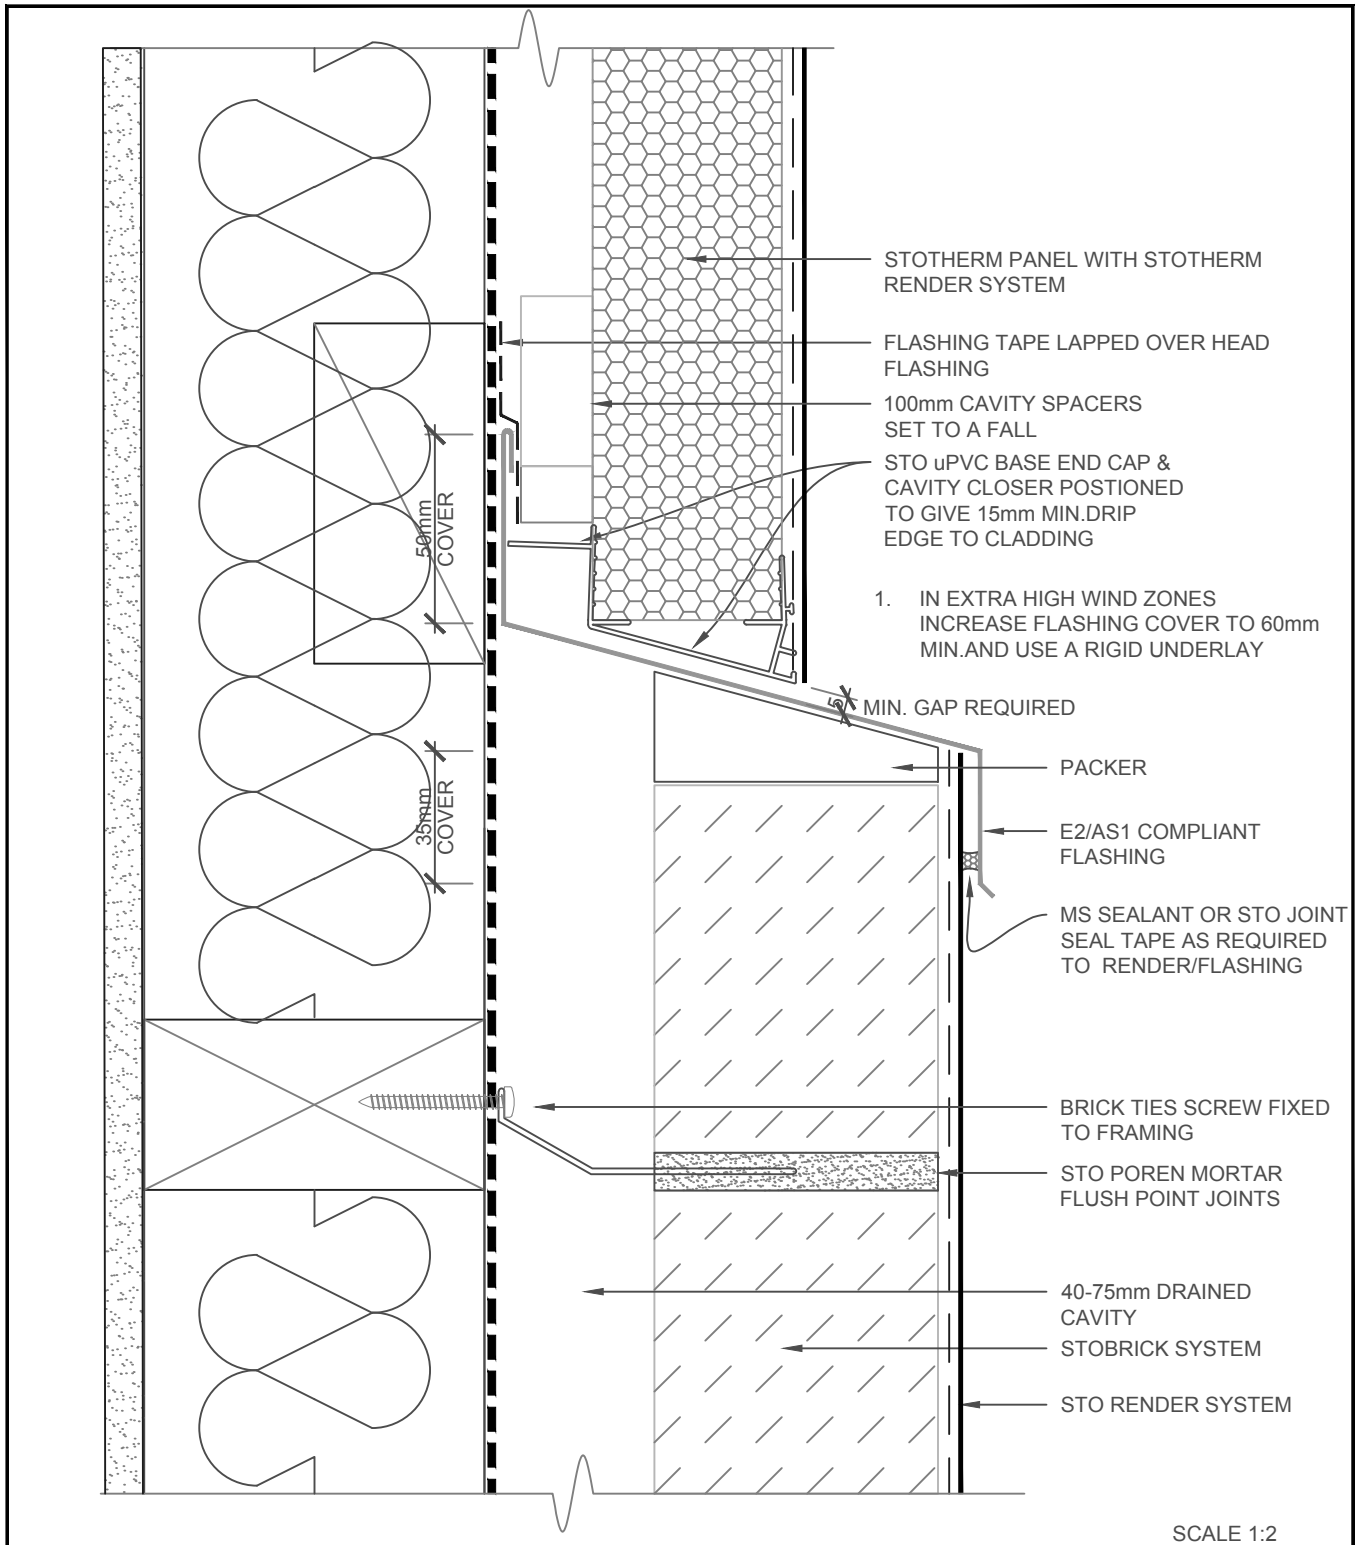

STO BRICK SYSTEM	STO BRICK SYSTEM	PB 864
	HORIZ.JUNCTION STOTHERM/STO BRICK - OPT 2	2019

The information contained on this page is based on our experience and research at the date of issue. The detail is for use by Registered Architects, Licensed Designers or Chartered Engineers to assist in developing project details using Sto Systems. Stoanz Ltd reserve the right to alter or update information at any time without prior notice and it is the responsibility of the designer, project manager or Sto contractor to insure they have and use the current Sto details and specifications on site.